
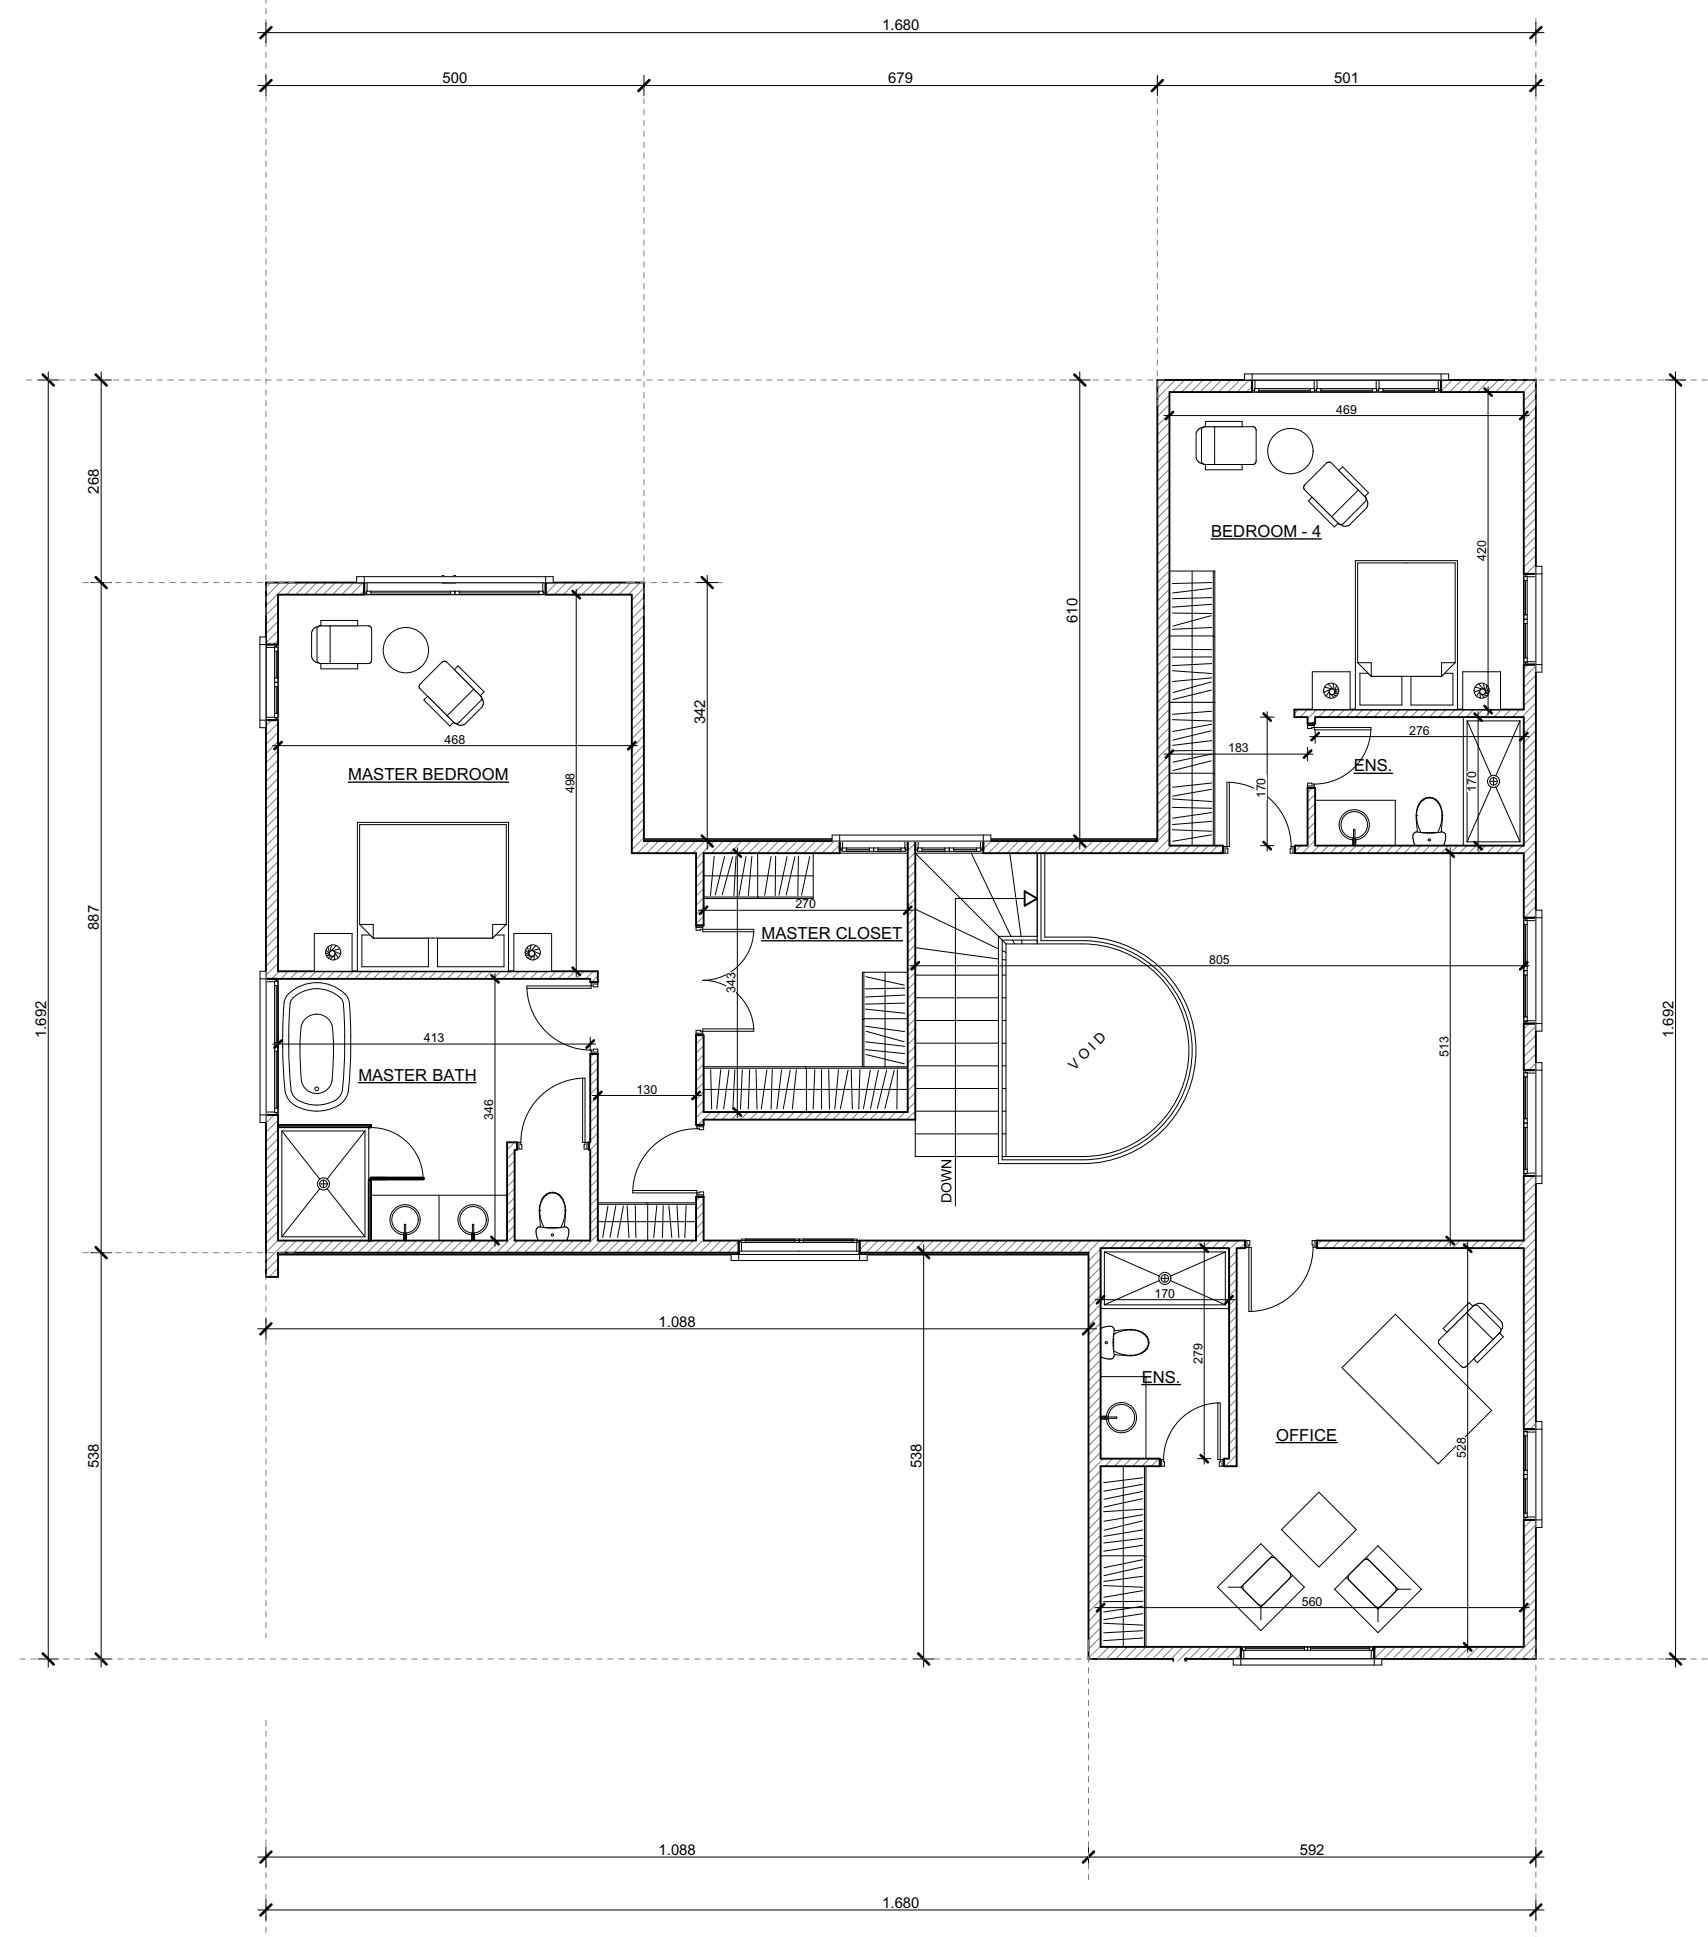



MAIN FLOOR

SCALE: 1:100

 


UPPER FLOOR

SCALE: 1:100

 

AREA SCHEDULE

COVERED ENTRY	5,0 m ²
LIVING SPACE - MAIN FLOOR	254,0 m ²
COVERED DECK - MAIN FLOOR	42,0 m ²
LIVING SPACE - UPPER FLOOR	170,93 m ²
GARAGE	48,70 m ²
TOTAL :	457,30 m²

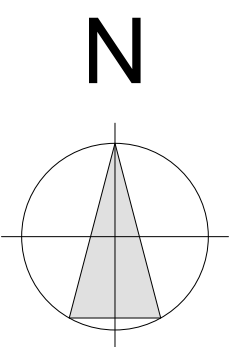

FLOOR PLANS - CONCEPT DESIGN

13.12.2016.

THESE DRAWINGS AND SPECIFICATIONS SHALL NOT BE REPRODUCED OR DUPLICATED IN ANY MANNER WITHOUT THE EXPRESS WRITTEN PERMISSION OF THE ARCHITECT. THE DRAWINGS, SPECIFICATIONS AND USE OF THEM SHALL REMAIN THE PROPERTY OF _____, WHETHER THE PROJECT FOR WHICH THEY ARE INTENDED IS EXECUTED OR NOT. COPYRIGHT 2016.

DRAWING

A - 1